



# SHURFLO BILGE PUMP - 500 GALLONS PER HOUR

## MARINE BILGE PUMP – PRODUCT TECHNICAL DATA SHEET

OEM: 355-010-00  
AFTERMARKET: 355-010-10

---



### APPLICATION:

12V DC Marine Bilge water evacuation

QUALITY BILGE PUMPS YOU CAN TRUST. SHURFLO BILGE PUMPS ARE BUILT FOR THE HARSH MARINE ENVIRONMENT TO WITHSTAND THE TOUGHEST CONDITIONS. STANDARD WITH 3' TINNED WIRE ASSEMBLY FOR ABOVE WATERLINE INSTALLATIONS AND WATER COOLED MOTORS FOR EXTENDED LIFE.

### PUMP DESIGN:

Type: Centrifugal  
Port: 3/4" Barb  
Liquid: 130°F [54°C] Max  
Dry-Prime: No (flooded Inlet)  
Inlet PSI: 0 PSI [0 Bar]  
Run Dry: No

### ELECTRICAL:

Motor: 12V DC Permanent Magnet, Continuous Duty  
Protection: Need External Fuse (Not Supplied)  
Leads: 3 Ft. [0.9M] Tinned 16 AWG  
Fuse: 2.5 Amp Recommended  
Control: No Control

No Repair Kits Available

### MATERIALS OF CONSTRUCTION:

Housing: ABS  
Impeller: High Strength Nylon  
Hardware: Stainless Steel

### AGENCY APPROVALS:

Ignition Protection 8846, CE, IMCI Certified

### SHIPPING INFORMATION:


Approx. Net Weight: 0.8 Pounds [0.36 Kg] ea.  
Carton Qty.: 24  
Approx. Carton Weight: 30 Lbs. [13.6 Kg]  
Approx. Carton Size: 24" L X 18" W X 6" H [61cm x 46cm x 15cm]

**RELATED DOCUMENTS:**


Catalog: MS-030-140  
 Application Spec Guide: MS-020-005  
 Installation Manual: 911-758  
 Aftermarket Warranty: 911-1045

**TYPICAL PERFORMANCE AT 13.6V**

PRESSURE		FLOW		CURRENT
METERS	FEET	GPH	LPH	AMPS
0.00	0	620	2346	1.95
0.60	2	460	1741	2.18
1.21	4	280	1059	2.00
1.98	6.5	0	0	1.80

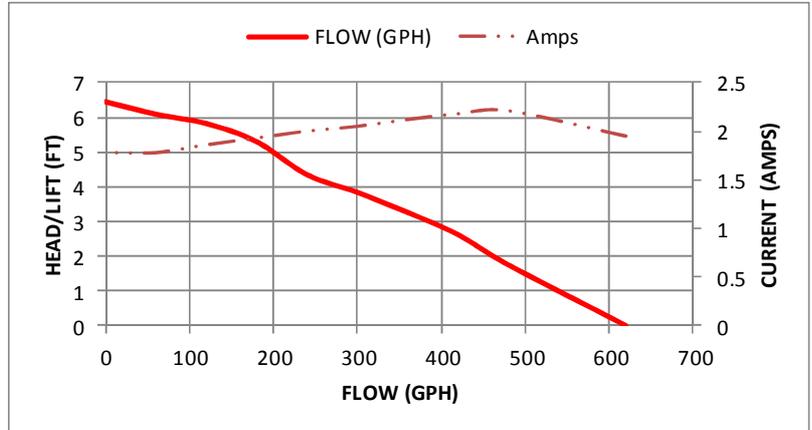

**DIMENSIONS**

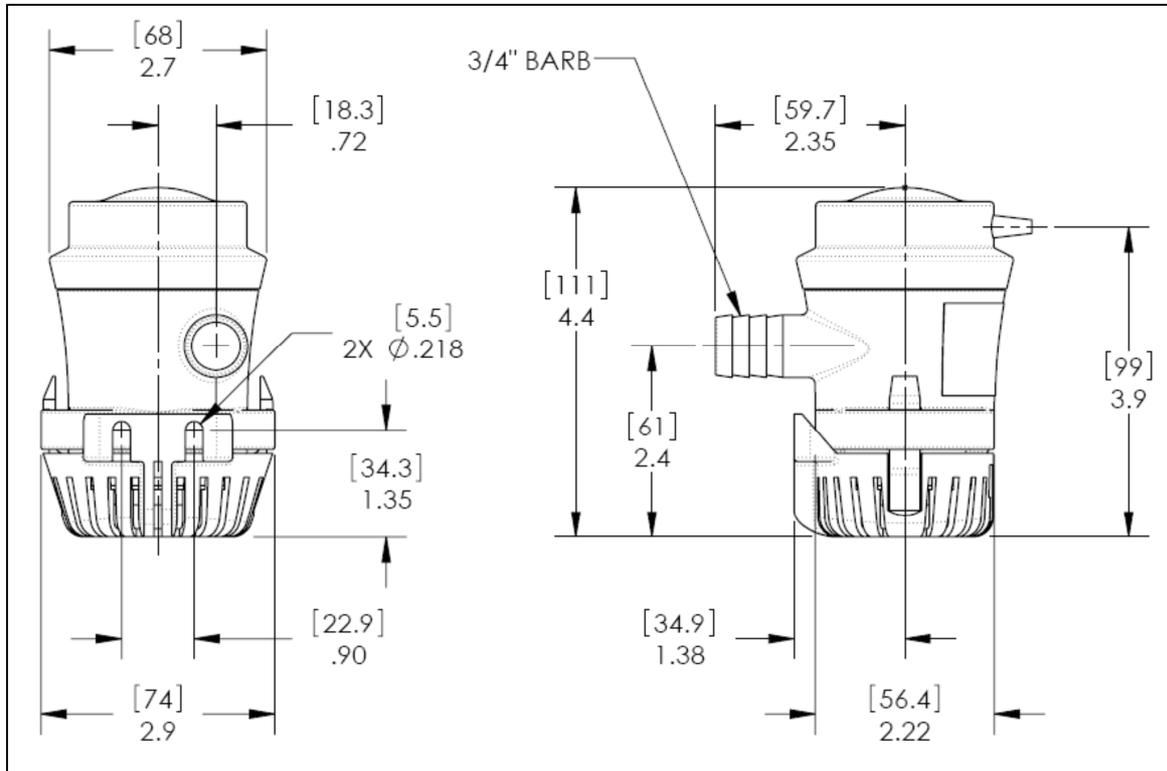

**WATER PURIFICATION**

3545 Harbor Gateway South, Suite 103, Costa Mesa, CA 92626, (800) 854-3218 www.SHURFLO.com

All Pentair trademarks and logos are owned by Pentair, Inc. All other brand or product names are trademarks or registered marks of their respective owners. Because we are continuously improving our products and services, Pentair reserves the right to change specifications without prior notice. Pentair is an equal opportunity employer.

355-010-00 [10] Rev. 08/13 2007- 2013©Pentair, Inc. All Rights Reserved.